

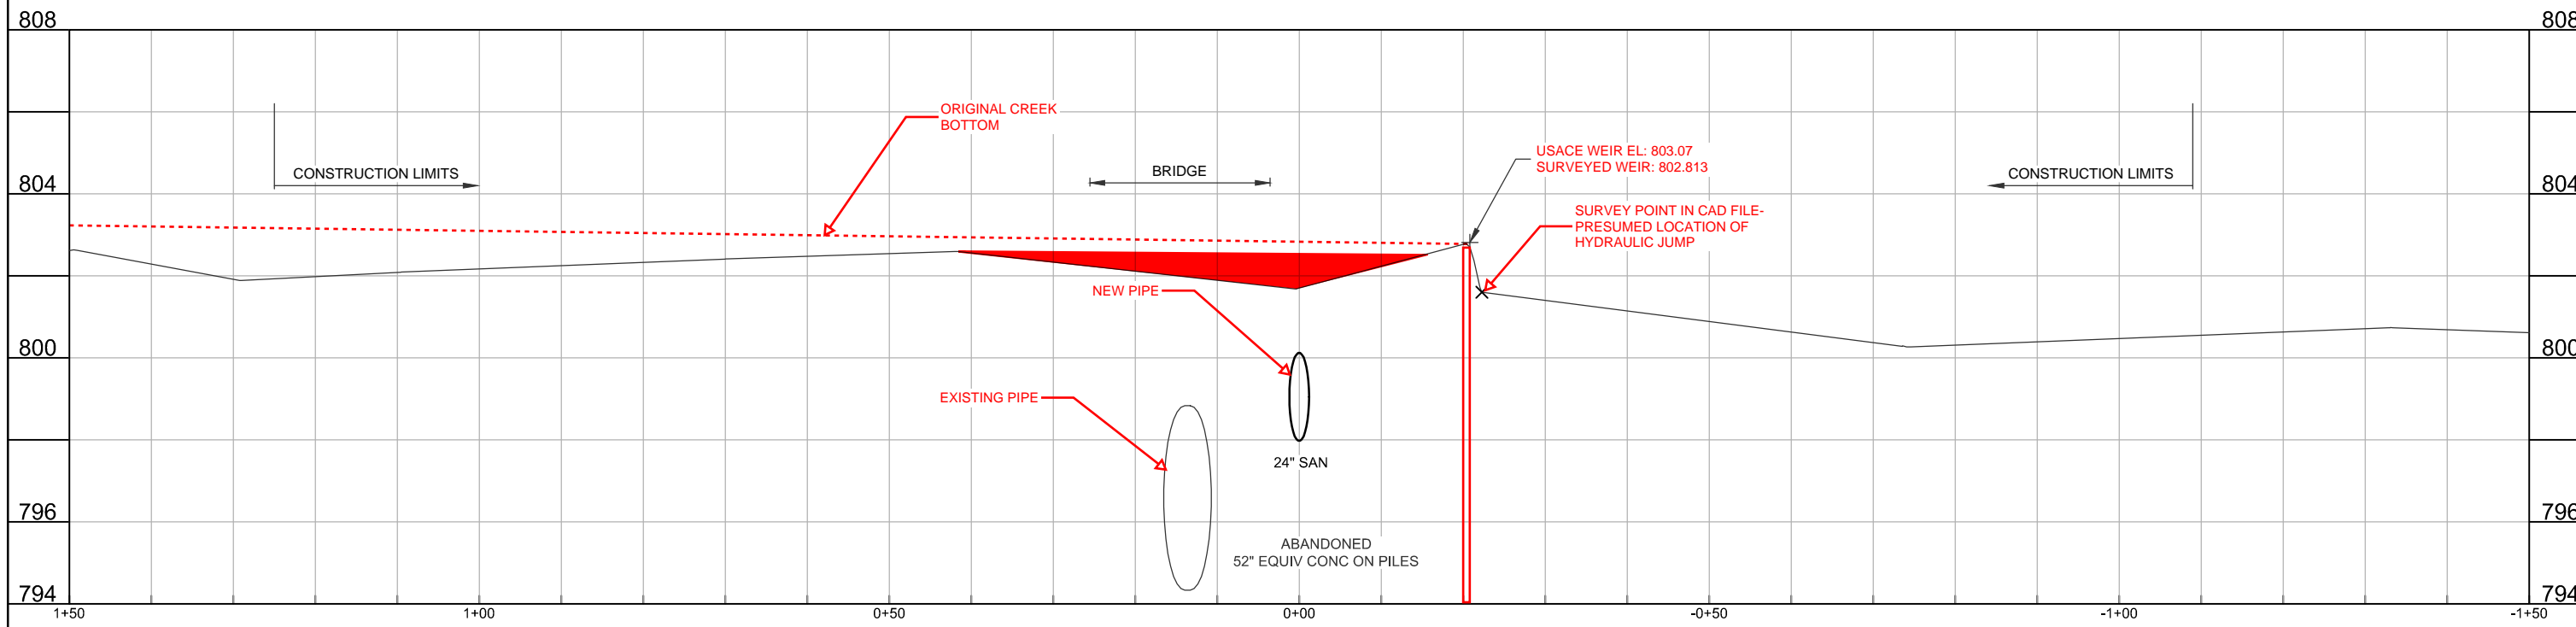


Item 5A.
Supplemental Info
BCWMC 8-20-20

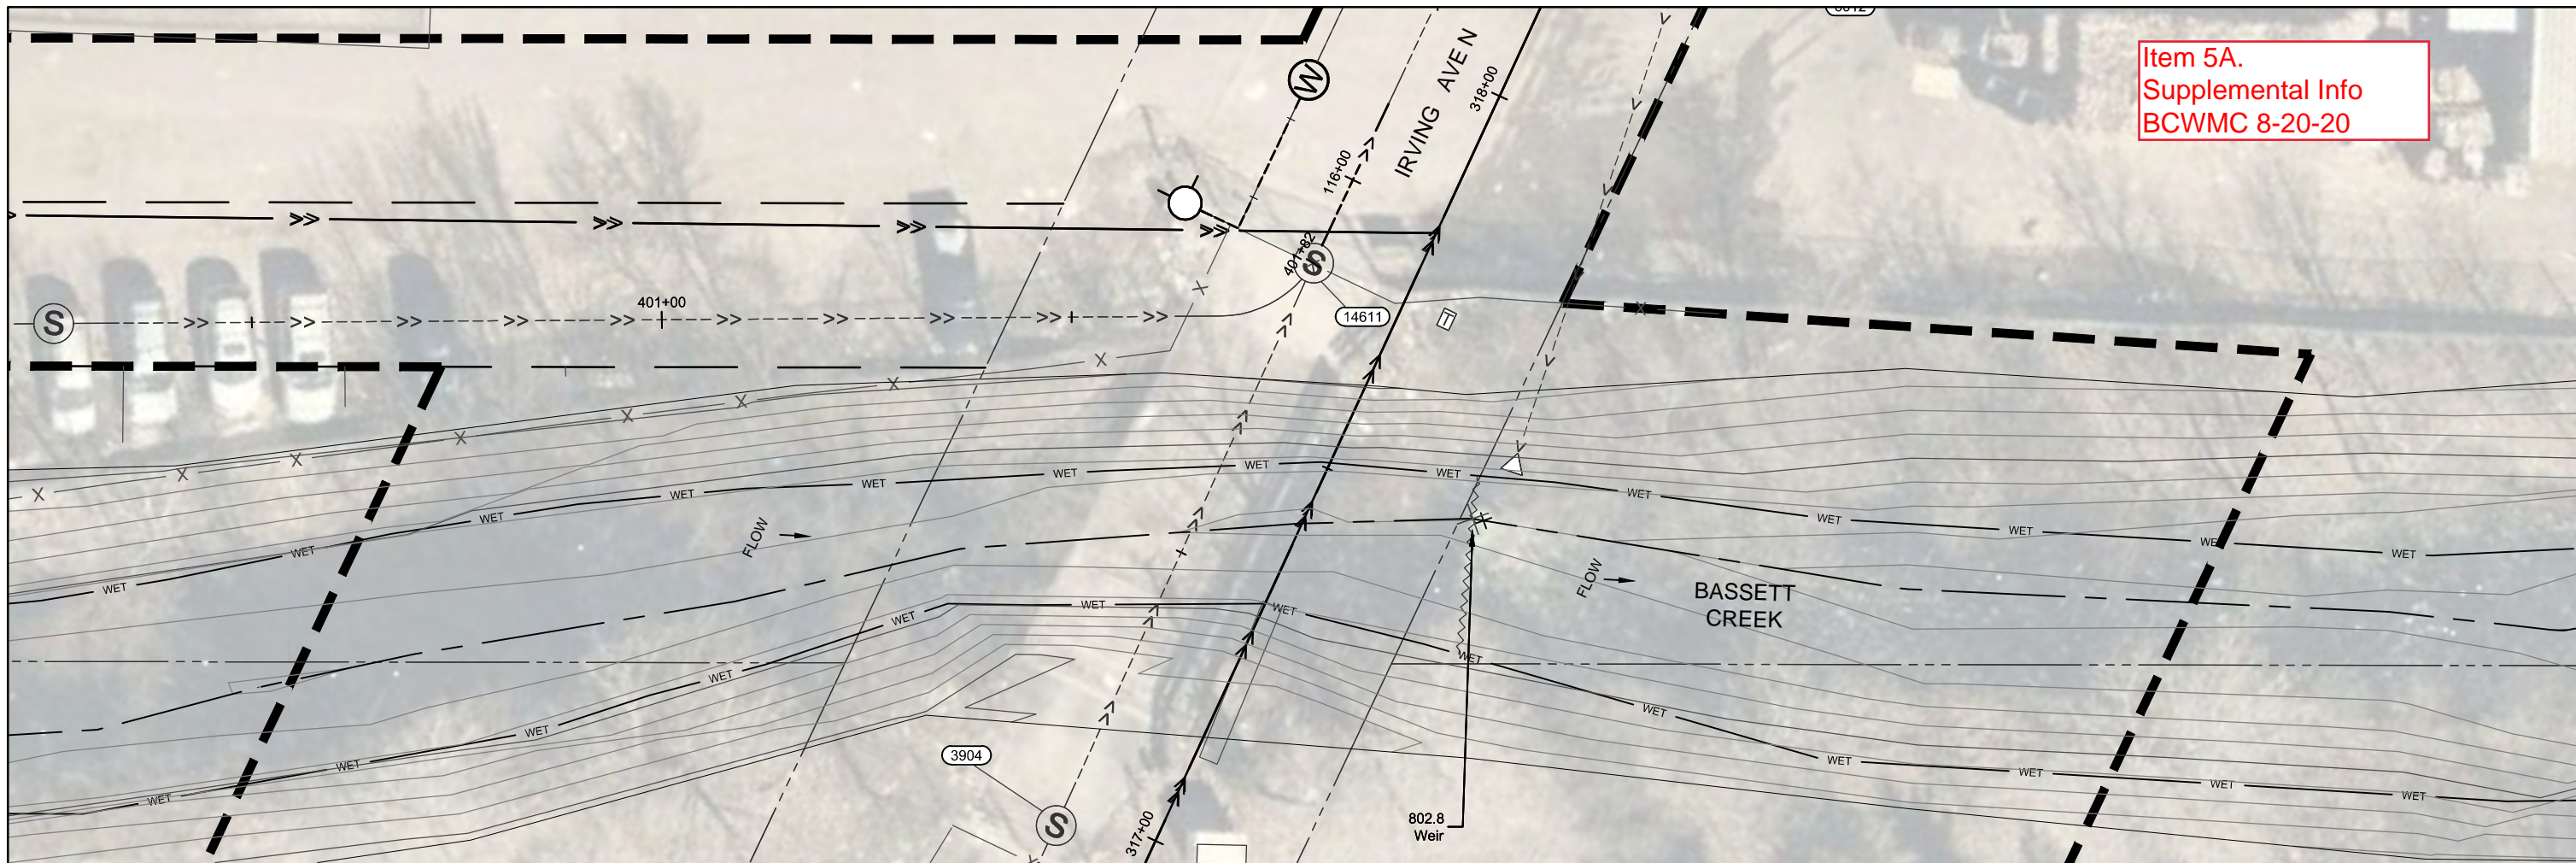

6/25/2020 10:54 PM

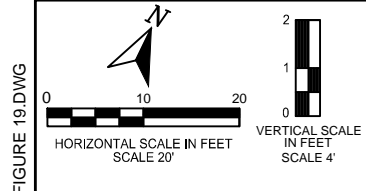

IRVING AVENUE
SANITARY SEWER IMPROVEMENTS

BASSETT CREEK PROFILE




FIGURE
ATTACHMENT B