



Appendix C

Topographic, Utility and Tree Survey

SYMBOL AND PATTERN LEGEND	
— 910 —	EXISTING 10' CONTOUR
- - - 908 - - -	EXISTING 2' CONTOUR
— OE —	EXISTING OVERHEAD ELECTRIC
— SAN —	EXISTING SANITARY SEWER
— GAS —	EXISTING GAS LINE
—	EXISTING CULVERT
— WT —	WETLAND DELINEATION
x ORANGE/ GREEN	SURVEY MARKERS

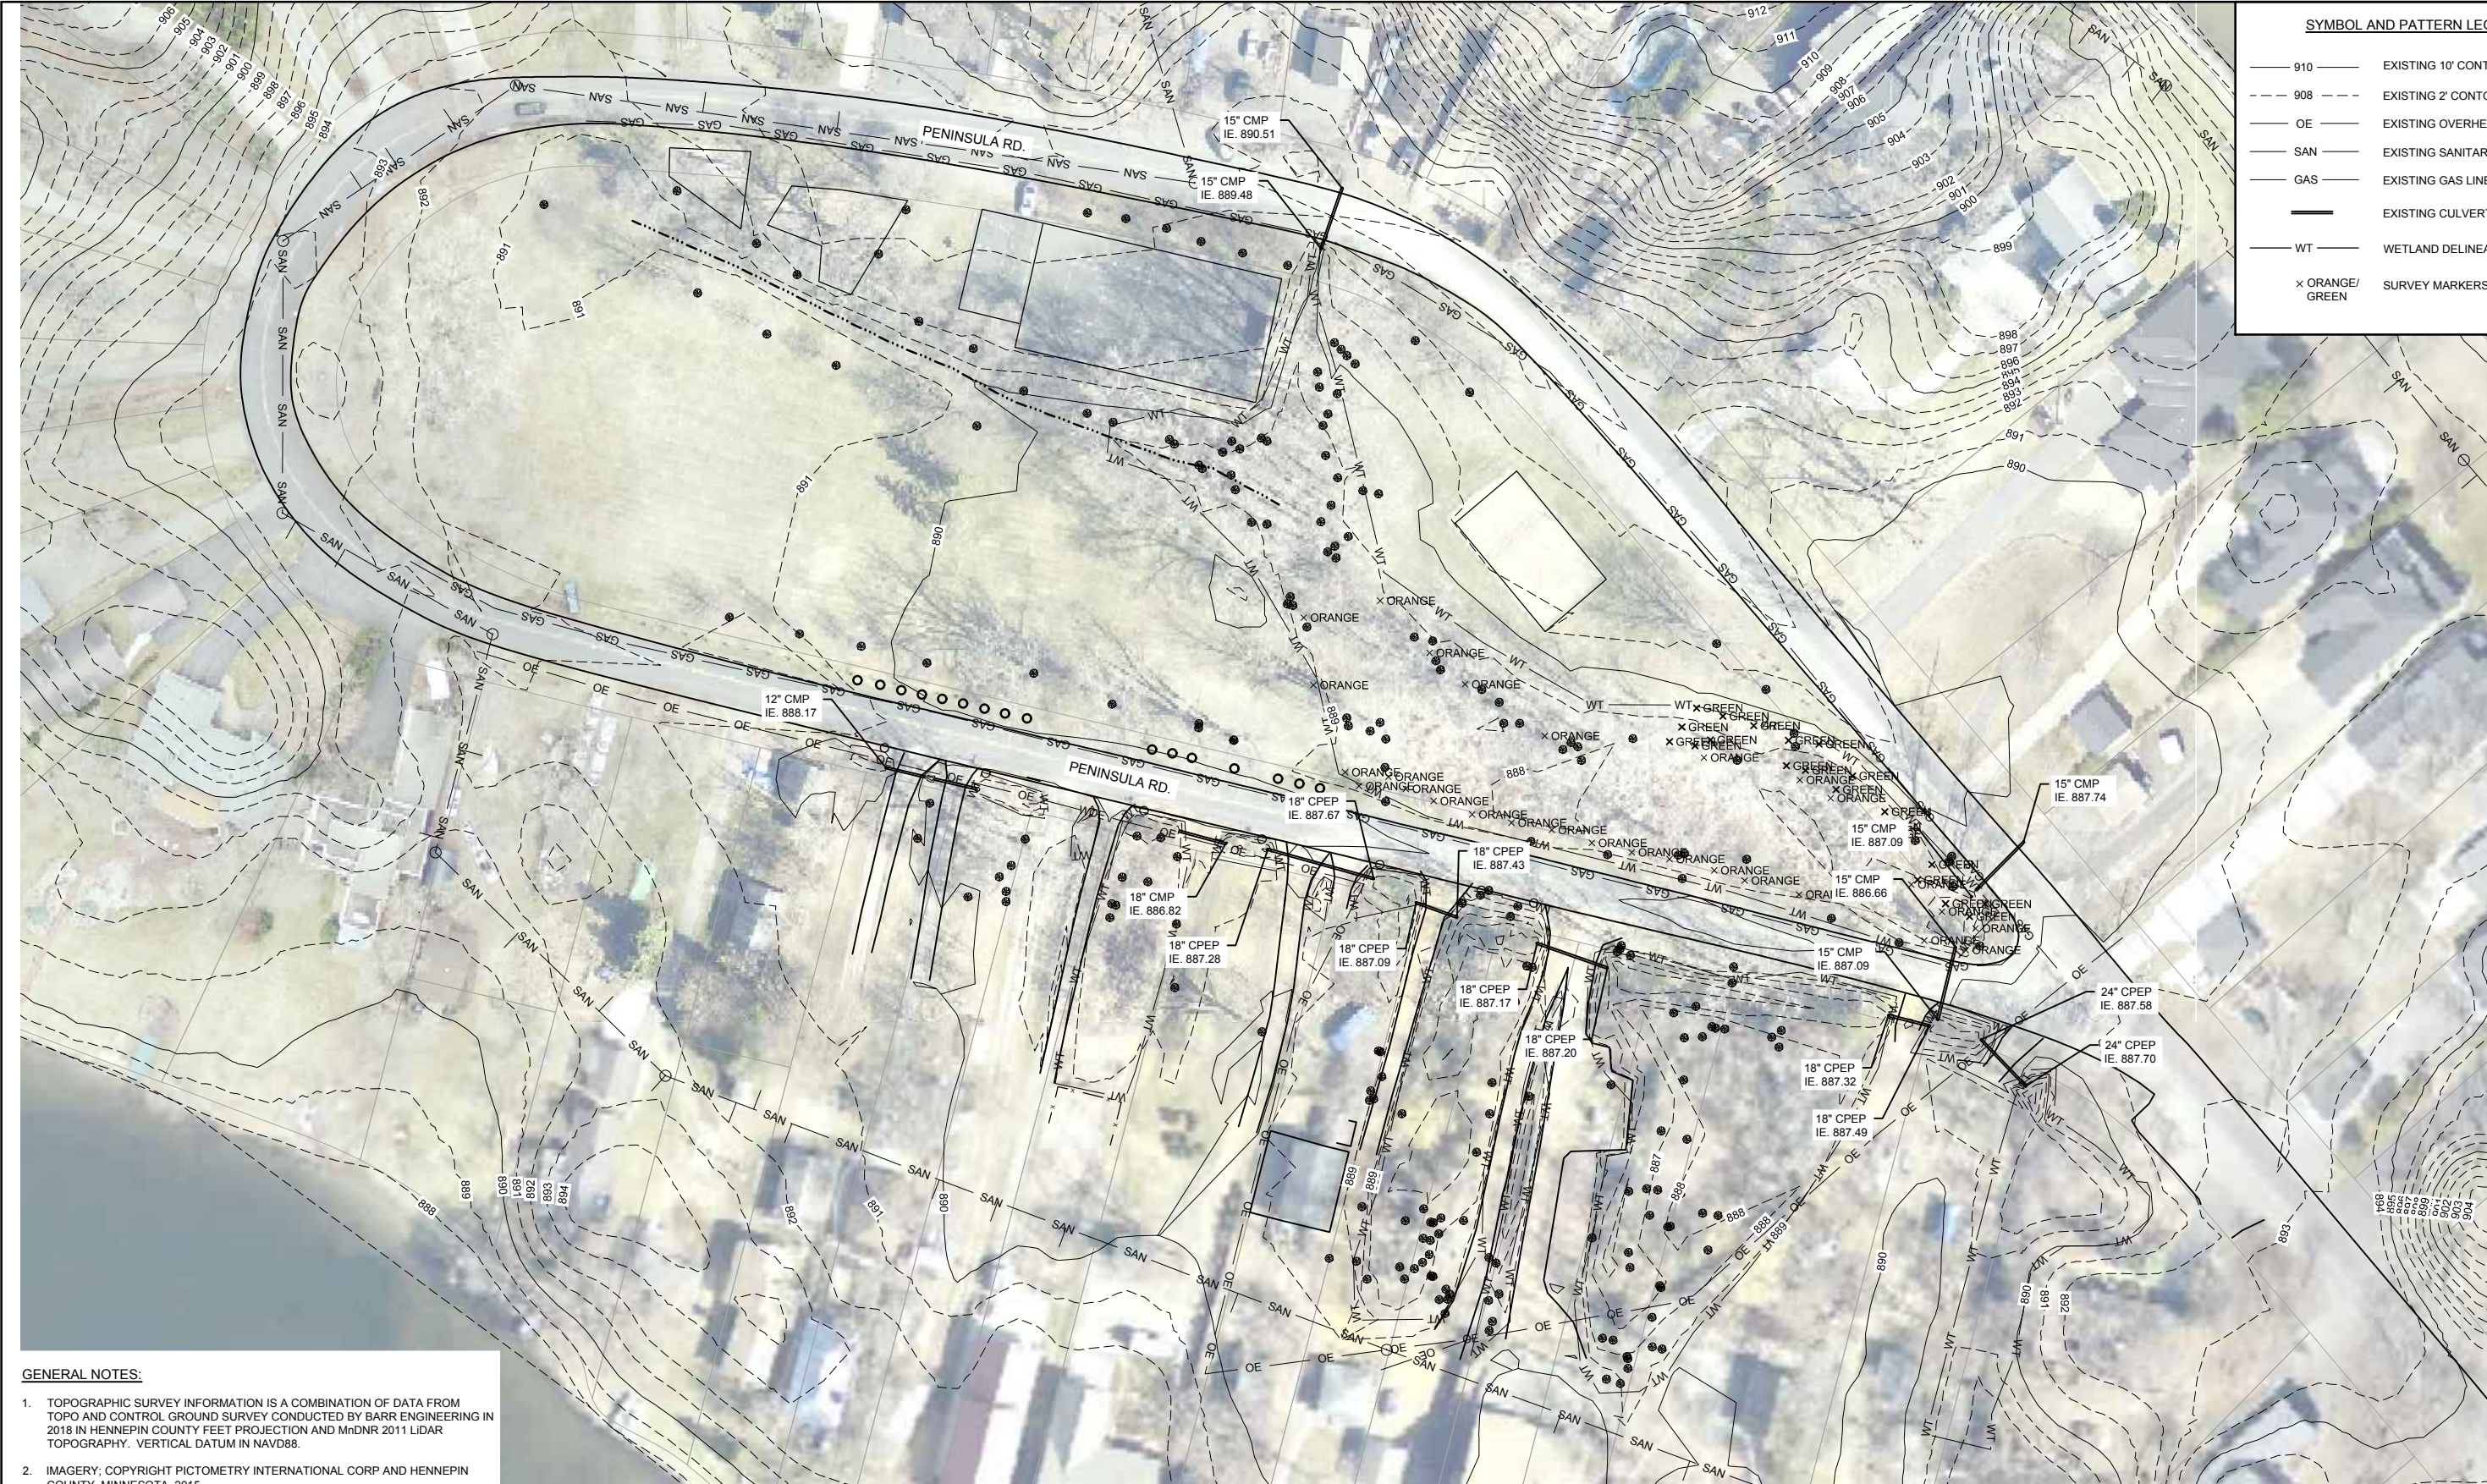

- GENERAL NOTES:**
1. TOPOGRAPHIC SURVEY INFORMATION IS A COMBINATION OF DATA FROM TOPO AND CONTROL GROUND SURVEY CONDUCTED BY BARR ENGINEERING IN 2018 IN HENNEPIN COUNTY FEET PROJECTION AND MNDNR 2011 LIDAR TOPOGRAPHY. VERTICAL DATUM IN NAVD88.
 2. IMAGERY: COPYRIGHT PICTOMETRY INTERNATIONAL CORP AND HENNEPIN COUNTY, MINNESOTA, 2015.
 3. PARCELS LINE WORK PROVIDED BY THE CITY OF MEDICINE LAKE. BOUNDARIES ARE APPROXIMATE AND FOR REFERENCE ONLY.

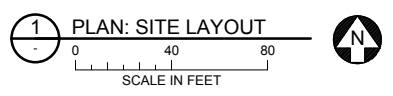

PRELIMINARY DRAFT
NOT FOR CONSTRUCTION

I HEREBY CERTIFY THAT THIS PLAN, SPECIFICATION, OR REPORT WAS PREPARED BY ME OR UNDER MY DIRECT SUPERVISION AND THAT I AM A DULY LICENSED PROFESSIONAL ENGINEER UNDER THE LAWS OF THE STATE OF MINNESOTA. PRINTED NAME: JENNIFER KOEHLER SIGNATURE: _____ DATE: 10/25/2018 LICENSE # _____		CLIENT: 10/25/18 BID: _____ CONSTRUCTION: _____ RELEASED TO/FOR: _____ DATE RELEASED: _____	BARR Project Office: BARR ENGINEERING CO. 4300 MARKETPOINTE DRIVE Suite 200 MINNEAPOLIS, MN 55435 Corporate Headquarters: Minneapolis, Minnesota Ph: 1-800-632-2277 Fax: (952) 832-2601 www.barr.com	Scale: AS SHOWN Date: 10/25/2018 Drawn: JPP Checked: JAK1 Designed: BARR Approved: JAK1	BASSETT CREEK WATERSHED MANAGEMENT COMMISSION	JEVNE PARK STORMWATER IMPROVEMENT PROJECT MEDICINE LAKE, MINNESOTA TOPOGRAPHIC UTILITY AND TREE SURVEY (FIGURE C-01)	BARR PROJECT No. 23/27-0051.44 CLIENT PROJECT No. - DWG. No. APPENDIX C REV. No. A
---	--	---	---	--	--	---	---

CADD USER: Eric P. Fitzgerald; FILE: M:\DESIGN\23270051.44\C-01_EXISTING CONDITIONS.DWG; PLOT SCALE: 1:2; PLOT DATE: 10/25/2018 10:07 AM
 BARR: M:\AutoCAD 2011\AutoCAD 2011\Support\envi\template\Barr_2011_Template.dwt; Plot at 1: 10/25/2018 14:03:50



Project Area


Tree Survey

Species

- Unknown
- Other
- American Basswood
- Ash - (sp)
- Box Elder
- Cedar
- Cottonwood
- Elm
- Maple - (sp)
- Willow

Contour Type

- 10-Foot Contour
- 2-Foot Contour

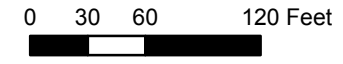

Jevne Park
Tree Survey
BCWMC

Appendix C-02

Barr Footer: ArcGIS 10.6, 2018-08-10 14:00 File: I:\Client\BassettCreek\Work_Orders\2018\JevnePark\Maps\Reports\Appendix C_TreeSurvey_11x17.mxd User: XF2



Aerial Imagery: 2015 FSA